



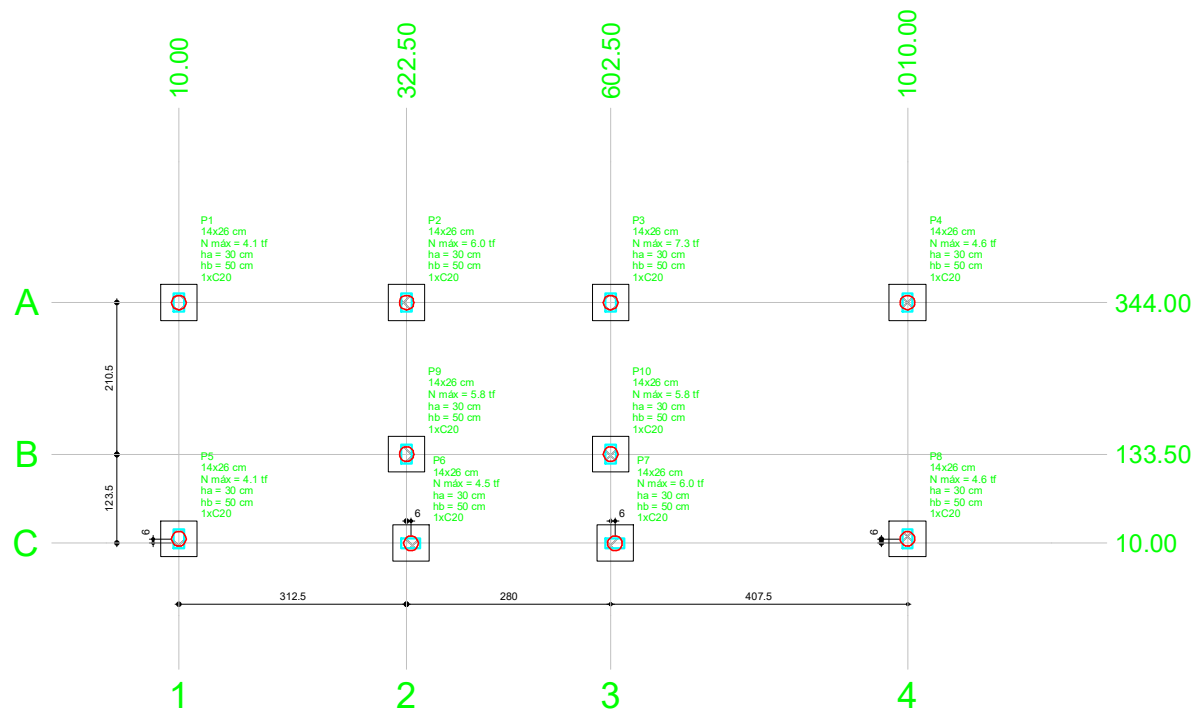


Planta de localização
escala 1:50

Nome	Seção (cm)	X (cm)	Y (cm)	Pilar		Fundação				Bloco		
				Carga Máx. (tf)	Carga Mín. (tf)	Lado B (cm)	Lado H (cm)	h0 / ha (cm)	h1 / hb (cm)	ne	Estaca	Base tub. (cm)
P1	14x26	10.00	344.00	4.1	3.6	50	50	30	50	1	C20	-65
P2	14x26	322.50	344.00	6.0	5.1	50	50	30	50	1	C20	-65
P3	14x26	602.50	344.00	7.3	6.1	50	50	30	50	1	C20	-65
P4	14x26	1010.00	344.00	4.6	4.3	50	50	30	50	1	C20	-65
P5	14x26	10.00	16.00	4.1	3.6	50	50	30	50	1	C20	-65
P6	14x26	322.50	16.00	4.5	3.3	50	50	30	50	1	C20	-65
P7	14x26	602.50	16.00	6.0	4.6	50	50	30	50	1	C20	-65
P8	14x26	1010.00	16.00	4.6	4.2	50	50	30	50	1	C20	-65
P9	14x26	322.50	133.50	5.8	5.3	50	50	30	50	1	C20	-65
P10	14x26	602.50	133.50	5.8	5.2	50	50	30	50	1	C20	-65

Estacas		
Nome	d (cm)	Quantidade
C20	20.00	10

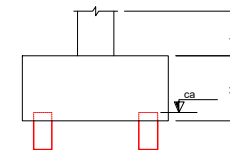

B1=B2=B3=B4=B5
B6=B7=B8=B9=B10 (1xC20)

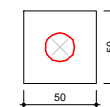

Legenda dos blocos
escala 1:25