

V1

Technical drawing of a roof structure showing a cross-section. The drawing includes the following elements:

- Top Section:** Labeled "2 N3 ø8.0 C=1042" and "1008". It shows a horizontal line with a small triangle and the number "0" on the left, and a small square with the letter "A" on the right.
- Intermediate Section:** Labeled "P1", "P2", "V6", "P3", and "P4". It shows a horizontal line with a small triangle and the number "0" on the left, and a small square with the letter "A" on the right.
- Bottom Section:** Labeled "2 N2 ø8.0 C=1008". It shows a horizontal line with a small triangle and the number "0" on the left, and a small square with the letter "A" on the right.
- Dimensions:**
 - Horizontal dimensions: 298.5, 266, 393.5.
 - Vertical dimensions: 14, 14, 14.
- Labels:** "20 N1 c/15", "18 N1 c/15", "27 N1 c/15".


A diagram of a rectangular box. The vertical dimension is labeled 30 and the horizontal dimension is labeled 14. The box is shown in a perspective view with a smaller rectangle inside it.

65 N1 $\varnothing 5.0$ C=75

BALDRAME



V2

ESC 1:50

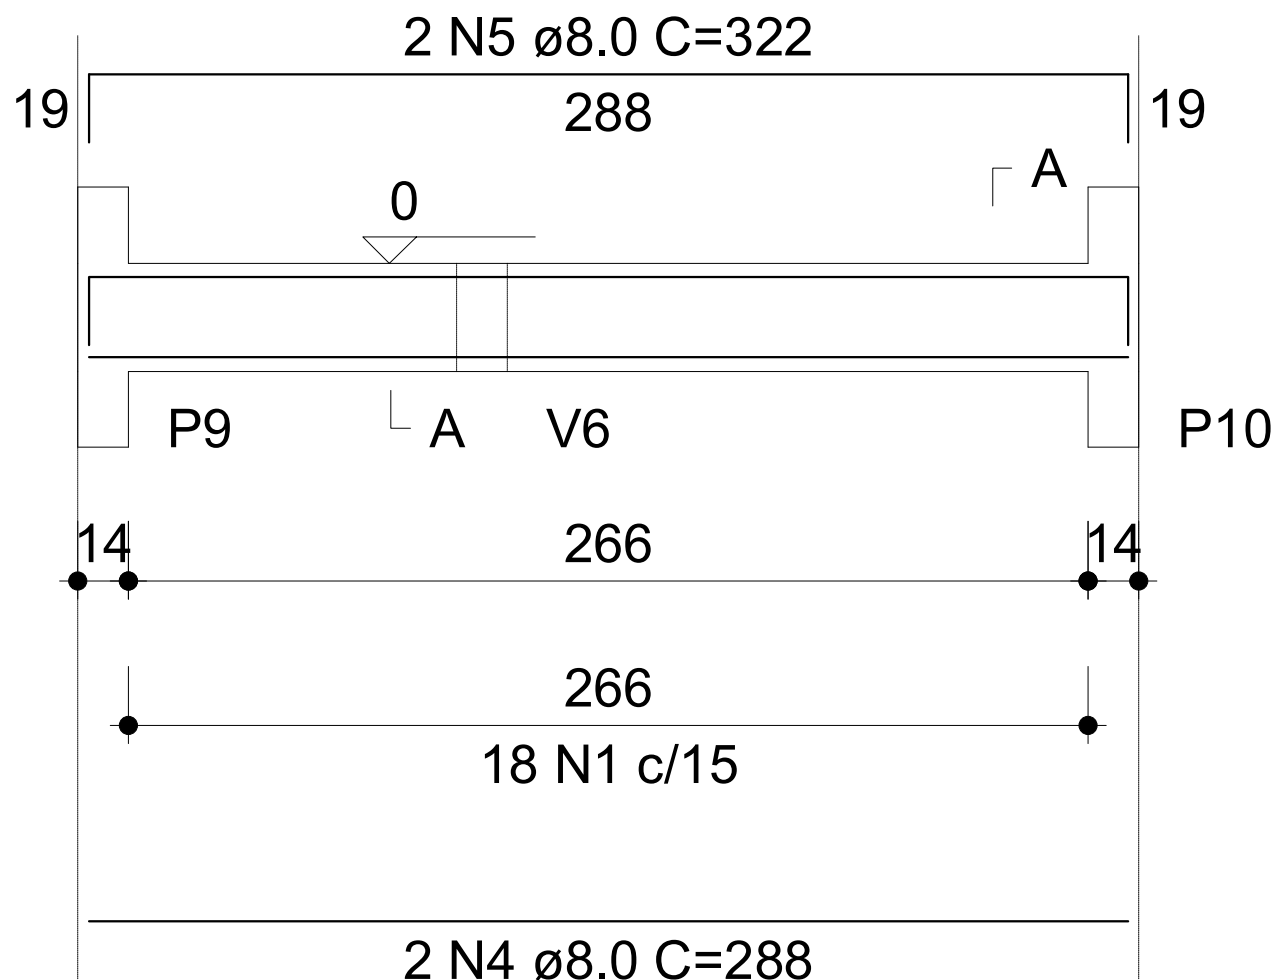

SEÇÃO A-A

ESC 1:25

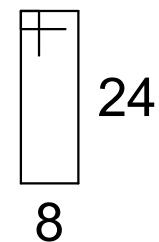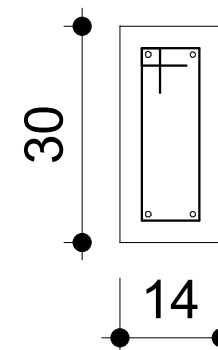


18 N1 $\varnothing$ 5.0 C=75



BALDRAME

V3

ESC 1:50

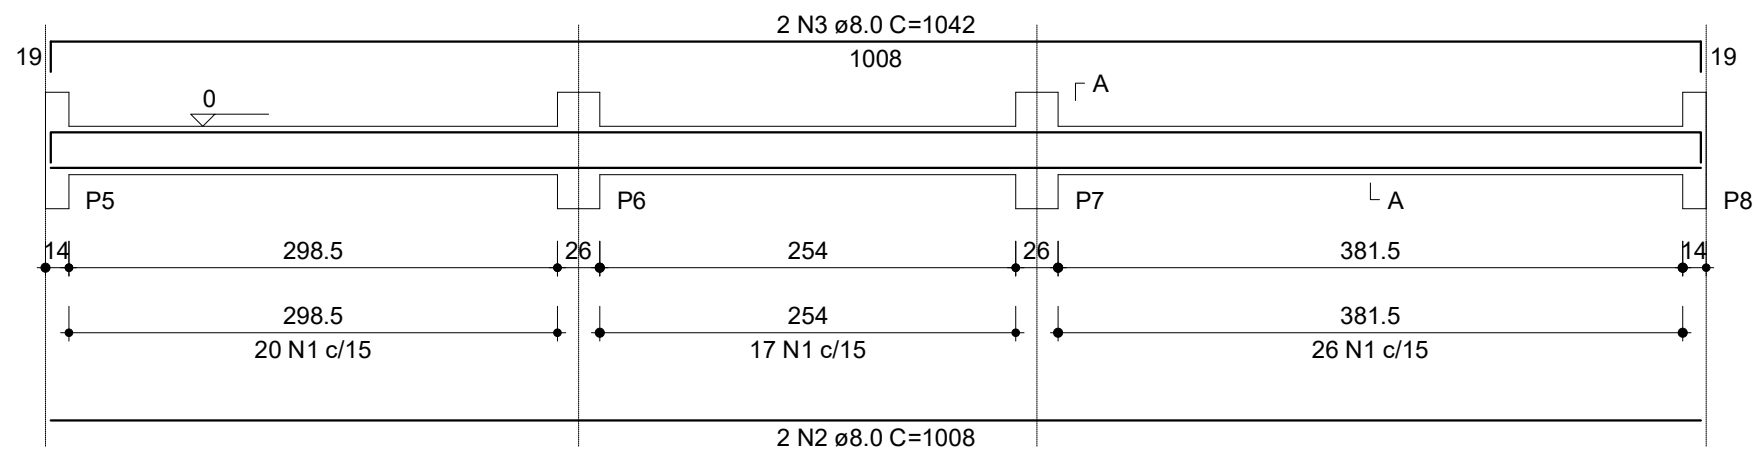

SEÇÃO A-A
ESC 1:25

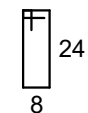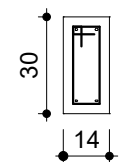


63 N1 ø5.0 C=75

BALDRAME



V4

ESC 1:50

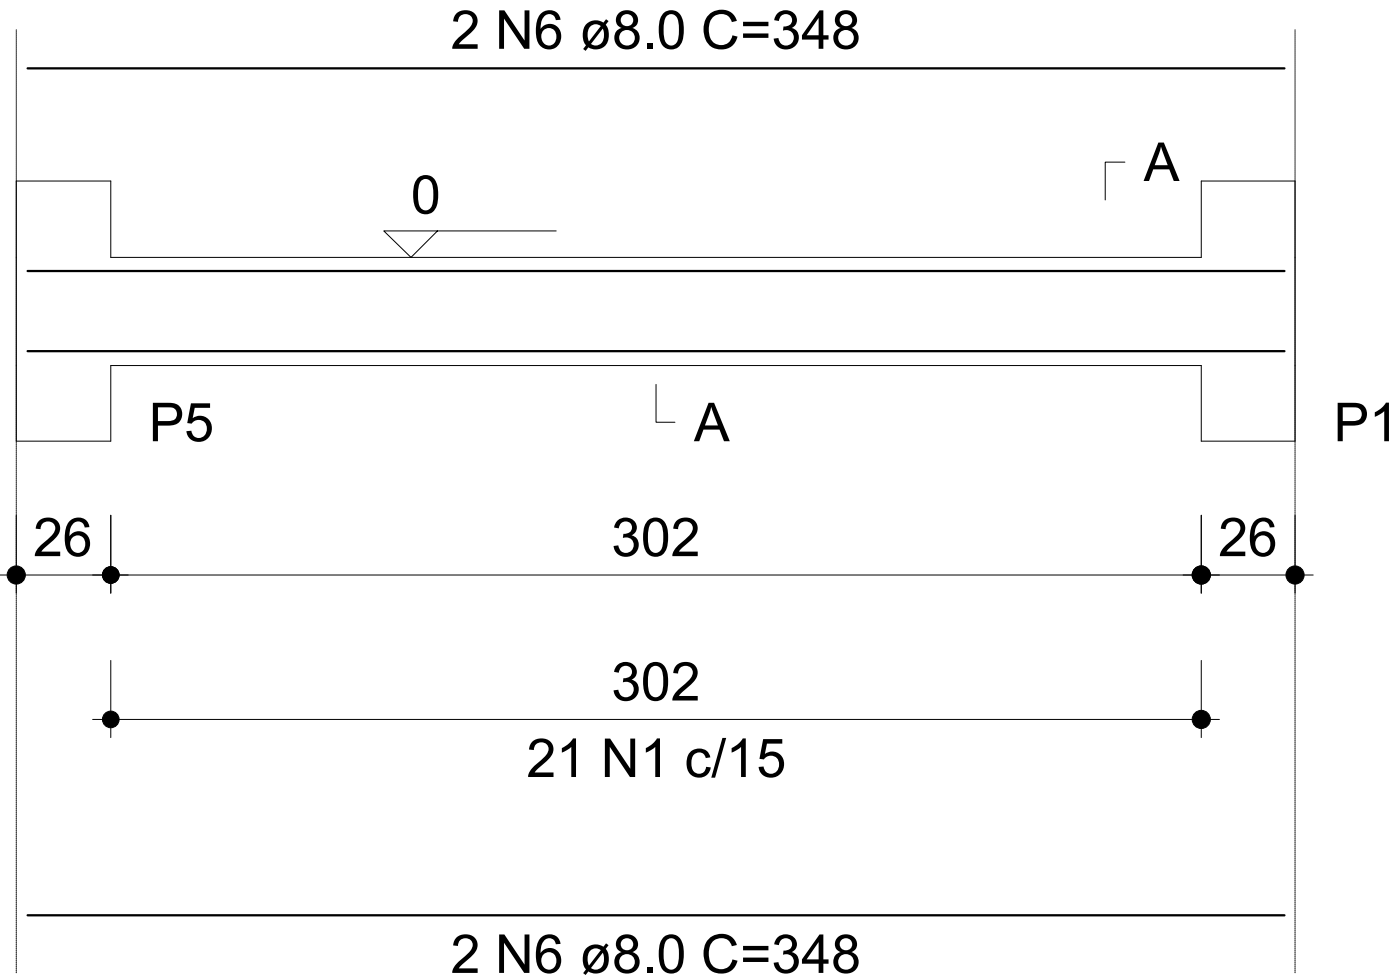

SEÇÃO A-A

ESC 1:25

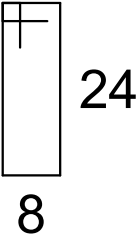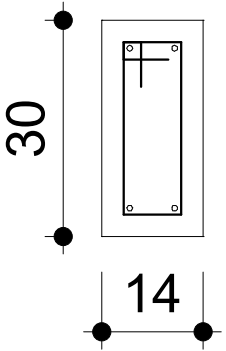


21 N1 $\varnothing$ 5.0 C=75

BALDRAME



V5

ESC 1:50

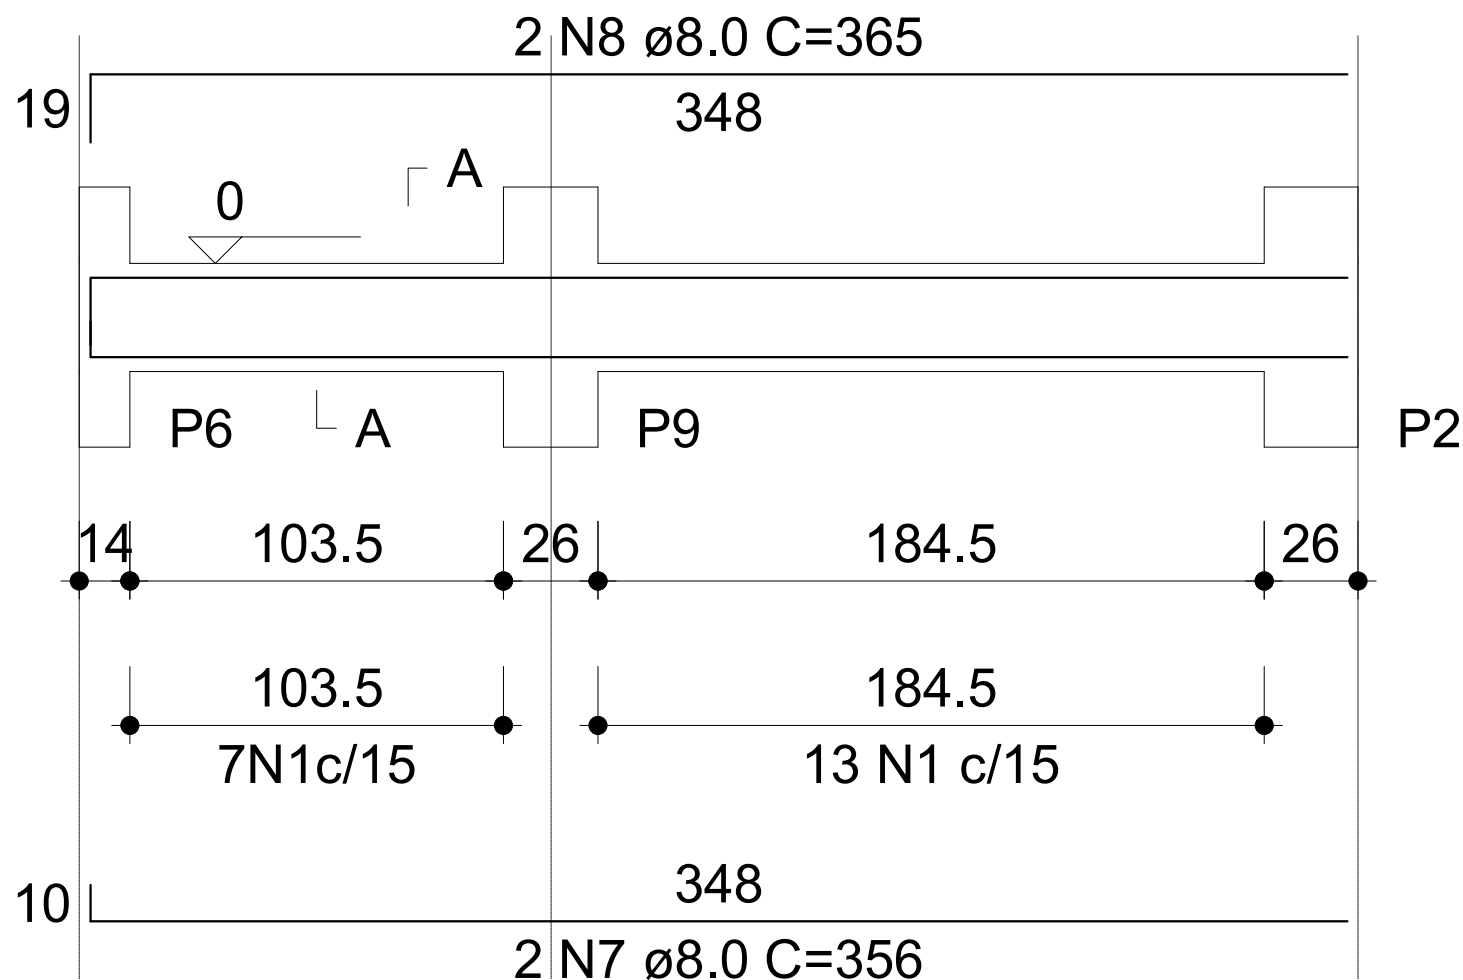

SEÇÃO A-A

ESC 1:25

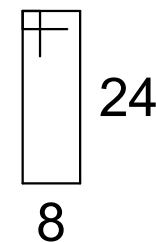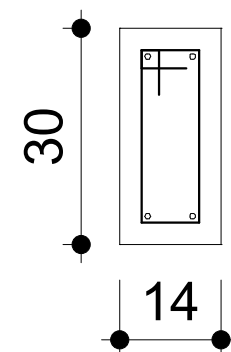


20 N1 $\varnothing$ 5.0 C=75

BALDRAME



V6

ESC 1:50

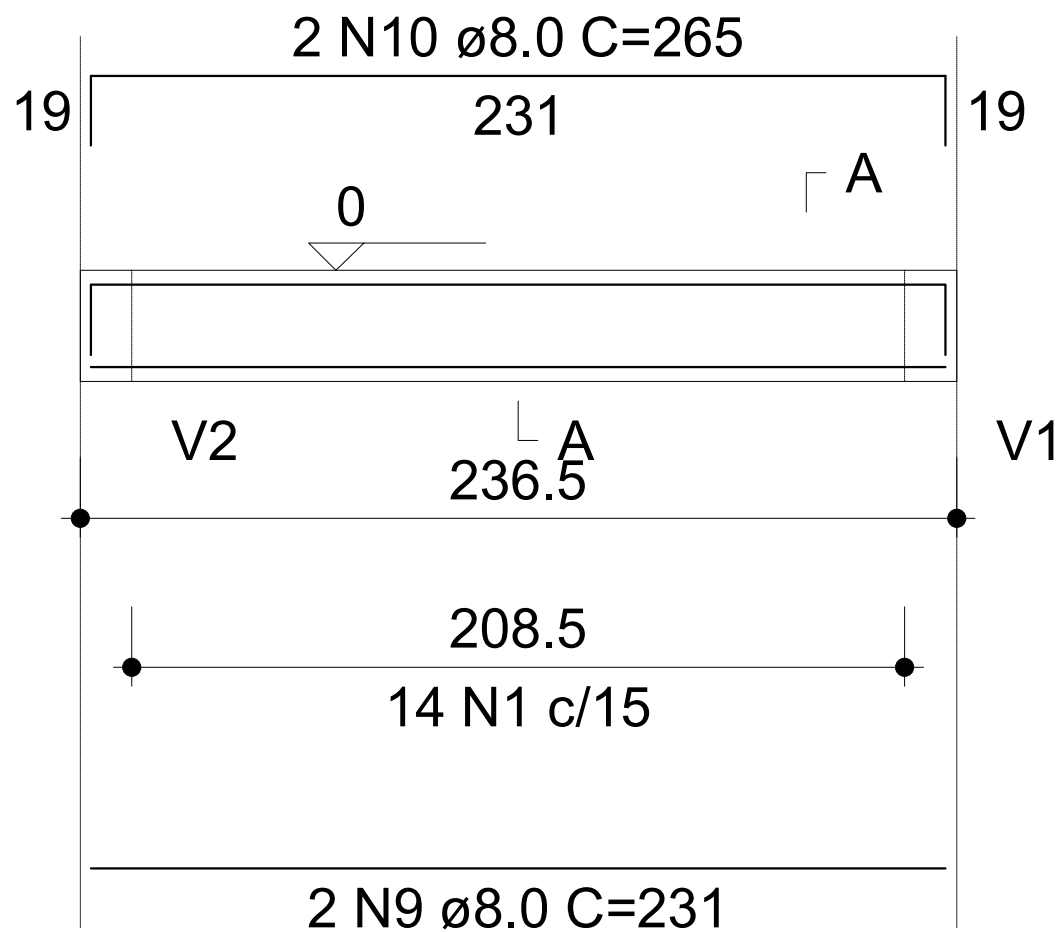

SEÇÃO A-A

ESC 1:25

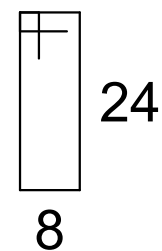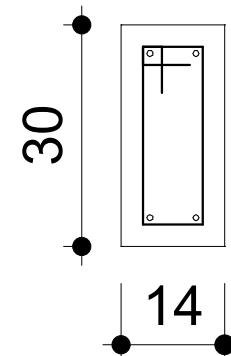


14 N1 $\varnothing$ 5.0 C=75

BALDRAME



V7

ESC 1:50

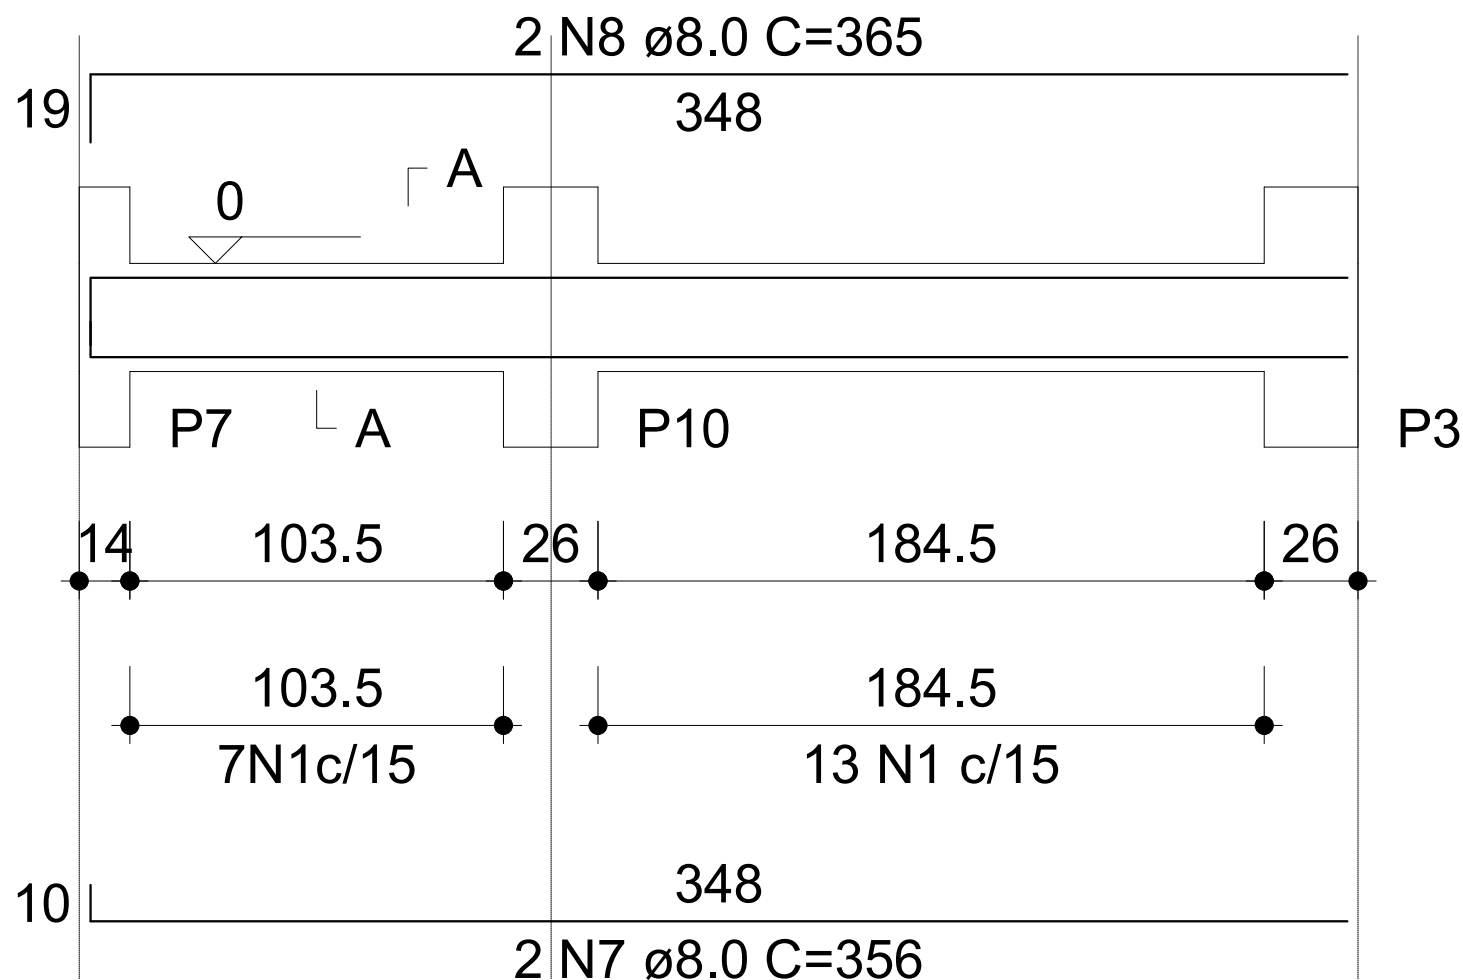

SEÇÃO A-A

ESC 1:25

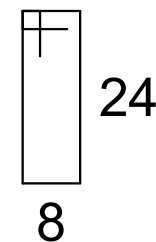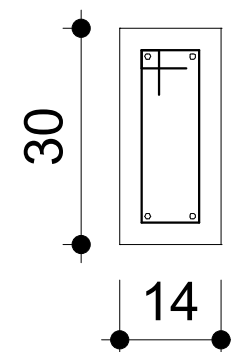


20 N1 $\varnothing$ 5.0 C=75

BALDRAME



V8

ESC 1:50

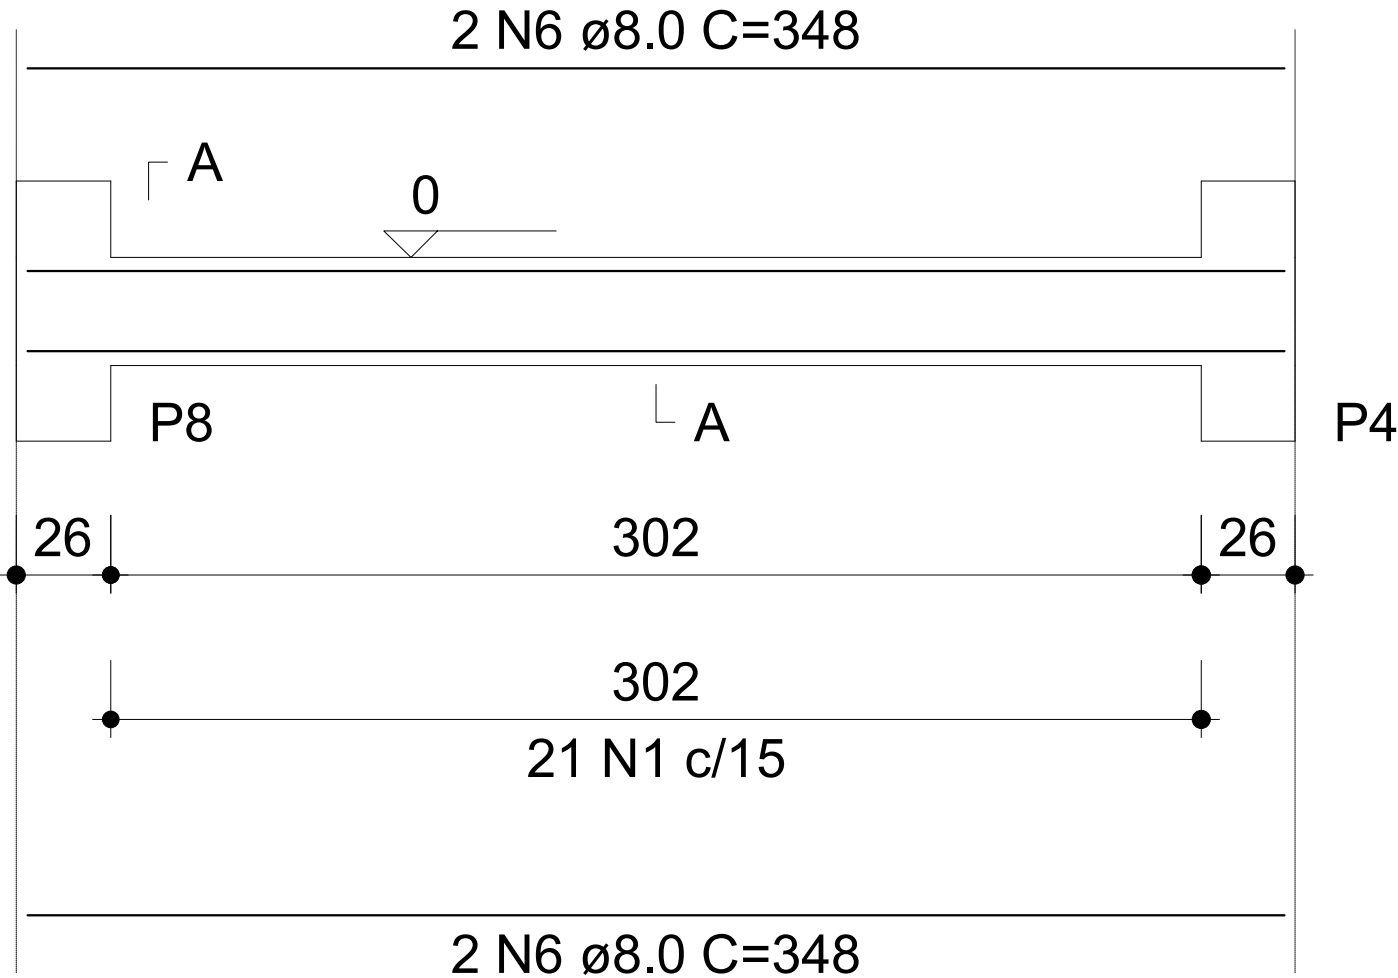

SEÇÃO A-A

ESC 1:25

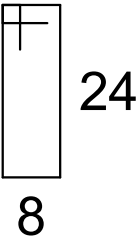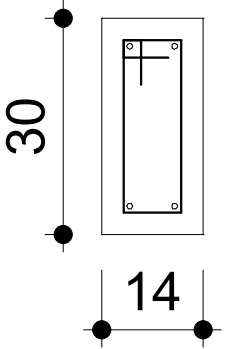

21 N1 $\varnothing$ 5.0 C=75

RESUMO DO AÇO

AÇO	DIAM (mm)	C.TOTAL (m)	QUANT + 10% (Barras)	PESO + 10% (kg)
CA50	8.0	160.8	15	69.8
CA60	5.0	181.5	-	30.8
PESO TOTAL (kg)				
CA50	69.8			
CA60	30.8			

Volume de concreto (C-25) = 1.67 m³

Área de forma = 29.41 m²